



| A I R P O R T   D A T A   |      |                 |        |
|---|------|-----------------|--------|
|   |      | EXISTING        | FUTURE |
| AIRPORT ELEVATION (MSL)   |      | 4,183           | SAME   |
| AIRPORT REFERENCE POINT<br>COORDINATES                                    | LAT  | 34°35'45"N      | SAME   |
|   | LONG | 113°10'10"W     | SAME   |
| TERMINAL NAVIGATION AIDS  |      | ROTATING BEACON | SAME   |
| MEAN MAX. DAILY TEMP. (HOTTEST MONTH)                                     |      | 96°/JULY        | SAME   |
| DESIGN AIRCRAFT   |      | CESSNA 172      | SAME   |
| AIRPORT REFERENCE CODE AND<br>AIRPLANE DESIGN GROUP                       |      | B-1             | SAME   |
| TOWNSHIP: SECTIONS 2 & 3, T-14-N, R-9-W & SECTIONS 34 & 35, T-15-N, R-9-W |      |                 |        |
| GILA AND SALT RIVER BASE & MERIDIAN                                       |      |                 |        |
| YAVAPAI COUNTY, ARIZONA   |      |                 |        |

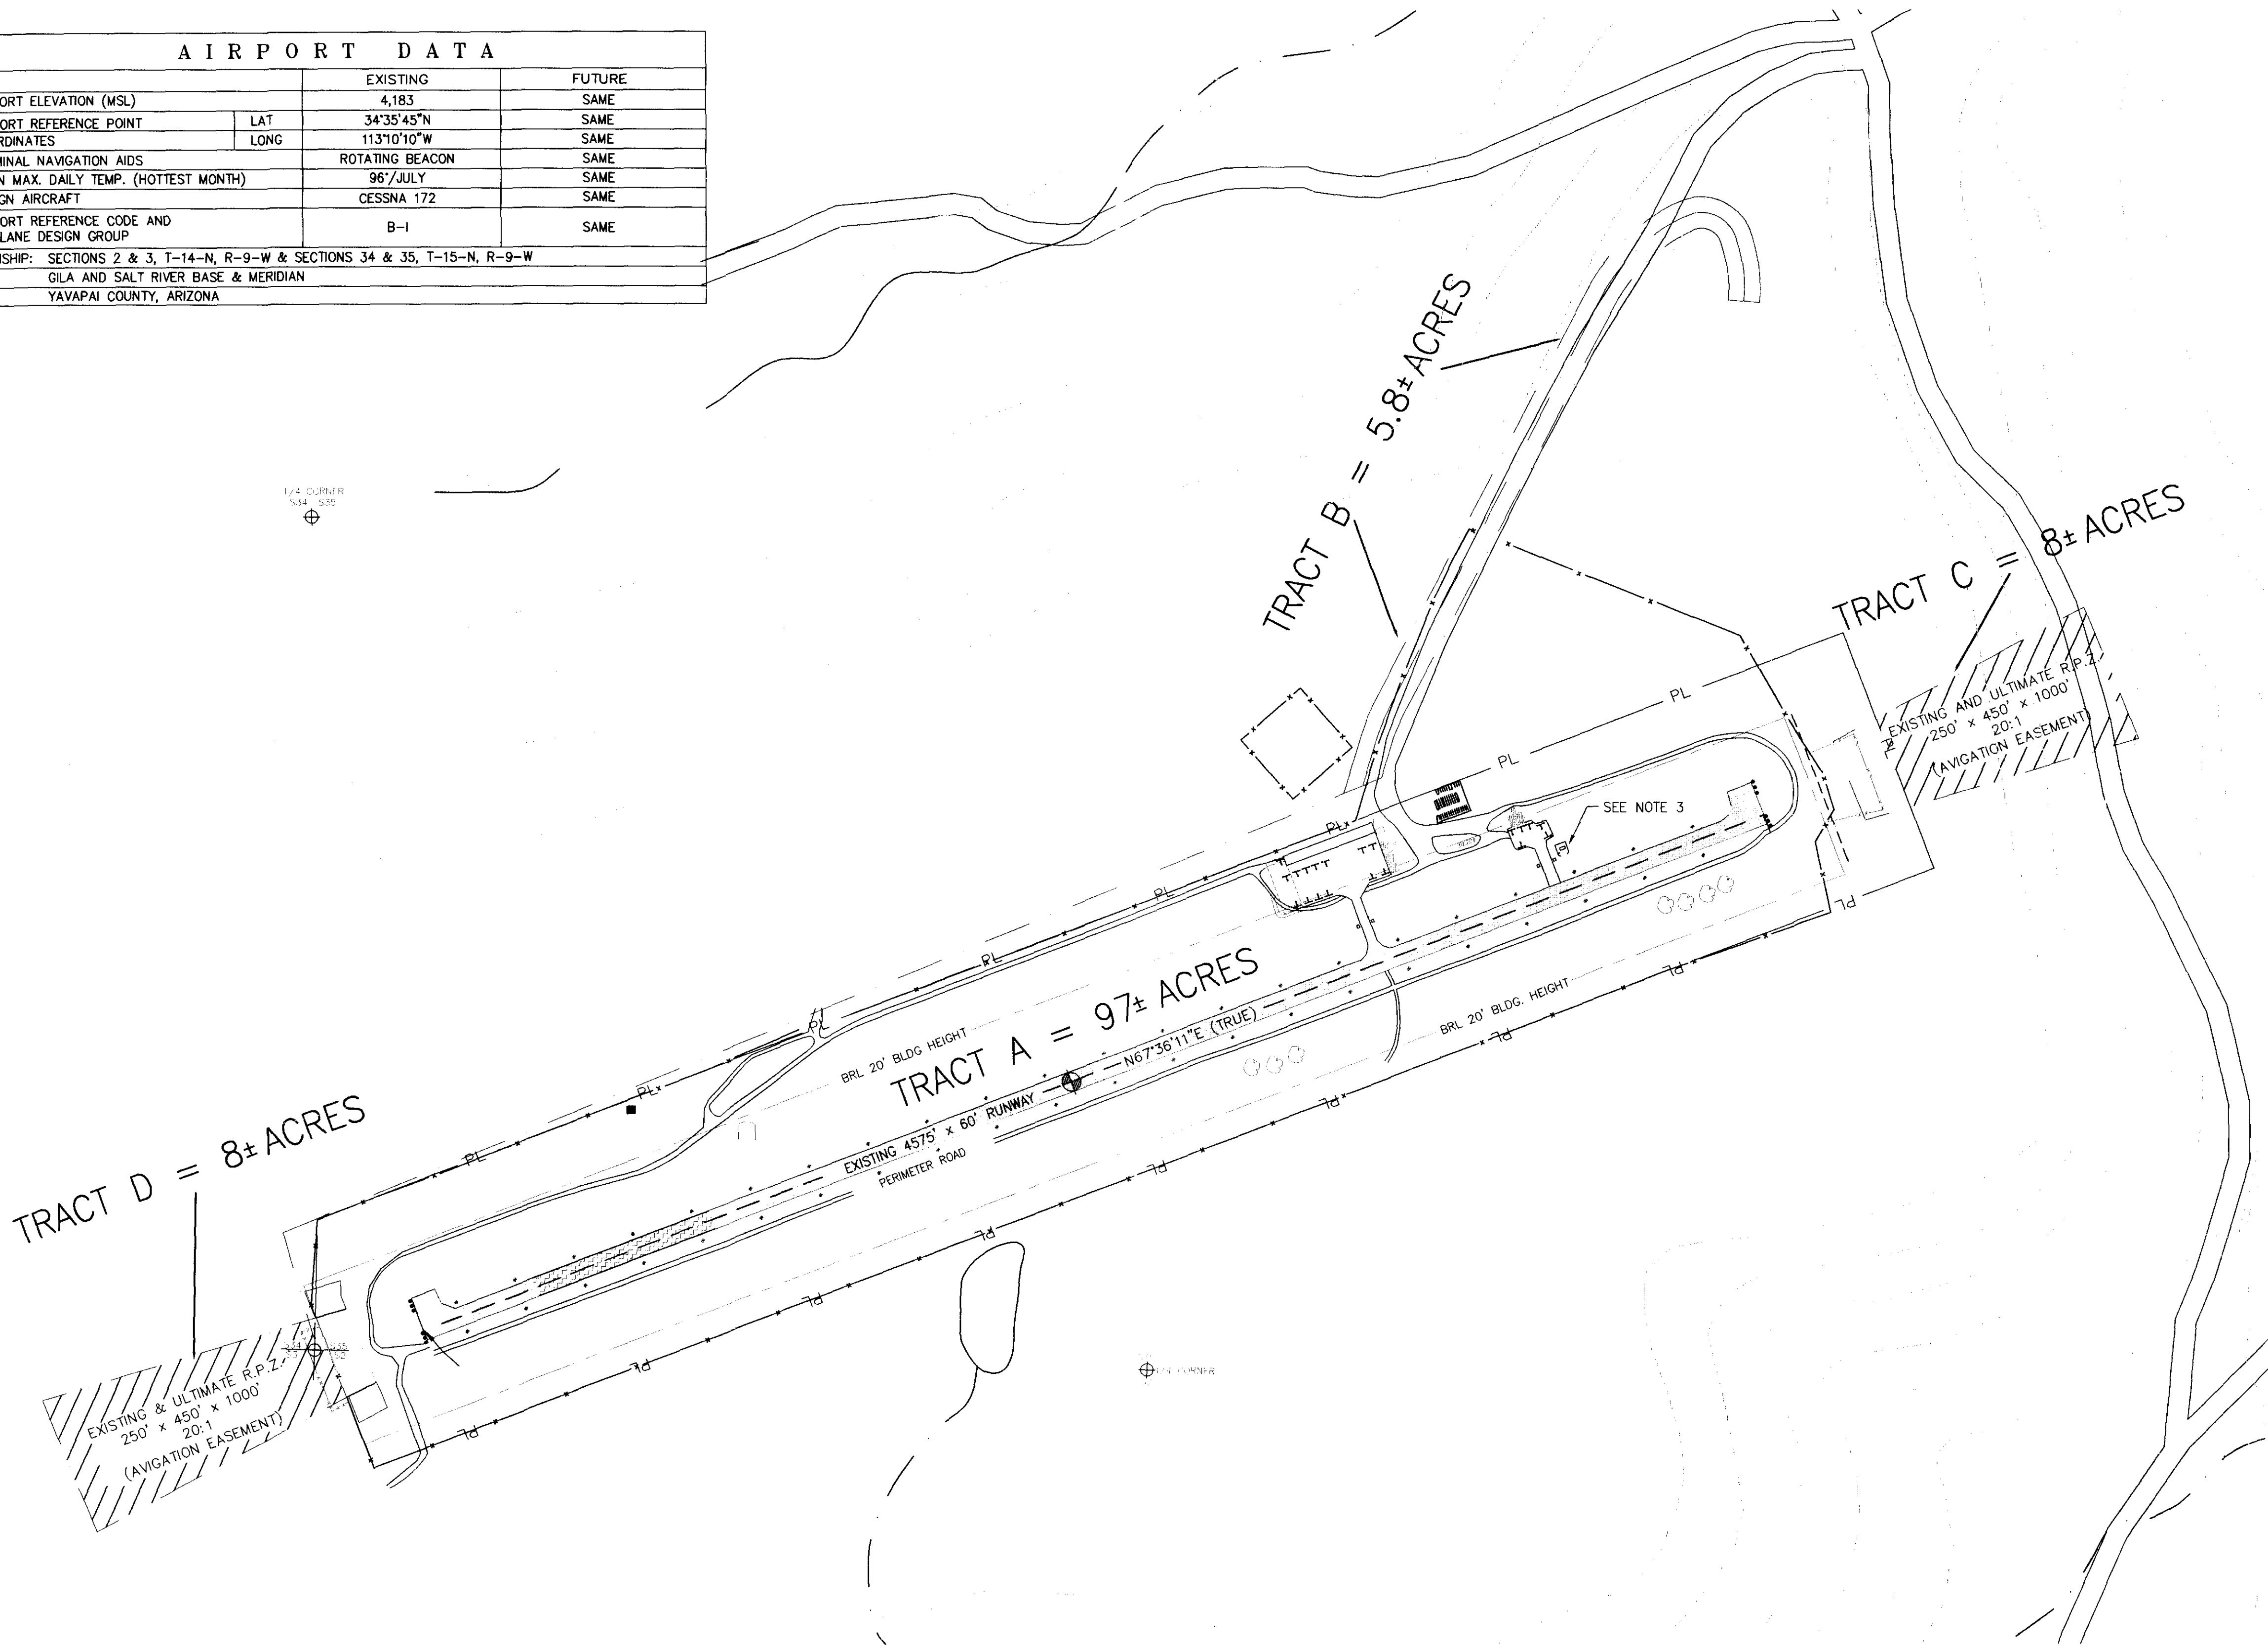


| LEGEND                          |          |         |
|---------------------------------|----------|---------|
|                                 | EXISTING | FUTURE  |
| AIRPORT EASEMENTS               |          |         |
| BUILDINGS                       |          |         |
| AIRPORT PROPERTY LINES/BOUNDARY |          |         |
| RUNWAY SAFETY AREA (RSA)        |          |         |
| BUILDING RESTRICTION LINE (BRL) | BRL      |         |
| FENCE                           | x        | xx      |
| TOPOGRAPHIC CONTOUR             |          | SAME    |
| AIRPORT REFERENCE POINT (ARP)   |          | SAME    |
| BEACON                          |          | SAME    |
| WIND TEE                        |          | SAME    |
| DRAINAGE                        |          | SAME    |
| RELS                            |          | SAME    |
| RUNWAY LIGHTING                 | * (URL)  | ⊙ (MRL) |
| RUNWAY THRESHOLD LIGHTING       |          | SAME    |
| TAXIWAY CONNECTOR REFLECTORS    |          | □       |
| BUSHES                          |          | SAME    |
| WIND SOCK                       |          | SAME    |
| WATER TANK                      |          | SAME    |
| FENCE IN SEISMIC RECORDER       |          | SAME    |
| RUNWAY PAVEMENT                 |          |         |
| TANKS                           |          | SAME    |
| QUIT DEED BOUNDARY LINE         | PL       | SAME    |

GENERAL NOTES

- AIRPORT PROPERTY BOUNDARY BASED ON SURVEY CONDUCTED BY YAVAPAI COUNTY, NOV. 1998, AND LEGAL DESCRIPTION IN QUIT CLAIM DEED, DATED MAR. 21, 2000.
- TRACT EASEMENTS FROM RECORDED DOCUMENTS PROVIDED BY YAVAPAI COUNTY.
- THERE ARE TWO (2) TANKS PENETRATING PART 77 PRIMARY SURFACE AND TRANSITIONAL SURFACE. IT IS RECOMMENDED THAT YAVAPAI COUNTY SURVEY HEIGHT OF THESE TANKS AND RELOCATE THEM.

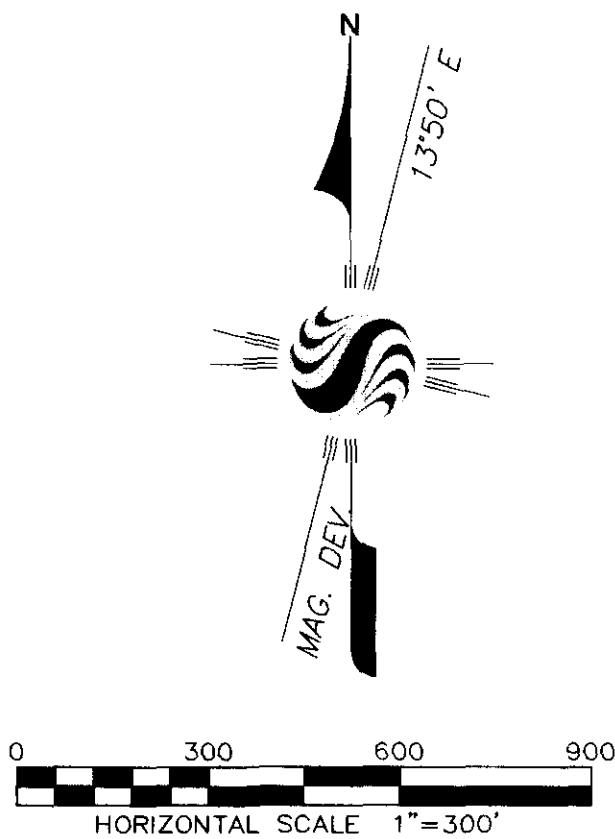

| PROPERTY TABLE |         |                              |                          |                 |               |                        |
|----------------|---------|------------------------------|--------------------------|-----------------|---------------|------------------------|
| TRACT          | ACREAGE | LOCATION                     | OWNER                    | HOW SECURED     | DATE          | USAGE                  |
| A              | 97 ±    | AIRFIELD                     | YAVAPAI COUNTY           | QUIT CLAIM DEED | MAR. 21, 2000 | AIRPORT                |
| B              | 5.8 ±   | AIRPORT ROAD                 | PHELPS DODGE BAGDAD, INC | EASEMENT        | NOV. 15, 1949 | ACCESS ROAD            |
| C              | 8 ±     | RUNWAY PROTECTION ZONES(RPZ) | PHELPS DODGE BAGDAD, INC | EASEMENT        | APR. 13, 1966 | RUNWAY PROTECTION ZONE |
| D              | 8 ±     | RUNWAY PROTECTION ZONES(RPZ) | PHELPS DODGE BAGDAD, INC | EASEMENT        | APR. 13, 1966 | RUNWAY PROTECTION ZONE |

| NO.   | DESCRIPTION OF WORK | DATE         | BY              | APPROVED |
|---|---------------------|--------------|-----------------|----------|
|   |                     |              |                 |          |
|   |                     |              |                 |          |
|   |                     |              |                 |          |
| 7   | ALP UPDATE          | 4/00         | RC              |          |
| <b>BAGDAD AIRPORT</b><br>BAGDAD, ARIZONA  |                     |              |                 |          |
| <b>PROPERTY MAP</b>   |                     |              |                 |          |
| SCALE<br>1"=300'  | JOB NO.<br>81442801 | DATE<br>4/00 | SHEET<br>7 OF 8 |          |
|  <b>Stantec Consulting Inc.</b><br>7776 Pointe Parkway N, Suite 200<br>Phoenix, Arizona 85044 USA<br>Phone: (602) 438-2200 Fax: (602) 431-8562 |                     |              |                 |          |